

## Arthur Road

£4,000 pcm

Wimbledon, London, SW19 7DY



A fabulous apartment found in this lovely period property, close to Wimbledon Village. The accommodation is found on the first floor and has recently been fully updated internally to include a spacious reception room overlooking the rear garden, modern kitchen, two double bedrooms, study area, a fabulous bathroom and an additional shower room. The property benefits from a fantastic large communal garden in addition to off street parking at the front of the property.

11-13 Church Road, Wimbledon Village, London SW19 5DW

• Lettings: +44 (0)20 8879 9669 • Sales +44 (0)20 8947 9833 • Commercial: +44 (0)20 8879 7899  
Facsimile: +44 (0)20 8944 9392 • [www.robertholmes.co.uk](http://www.robertholmes.co.uk) • Email: [enquiries@robertholmes.co.uk](mailto:enquiries@robertholmes.co.uk)








# Oaklawn, SW19

Approx. Gross Internal Area 1008 Sq Ft - 93.65 Sq M

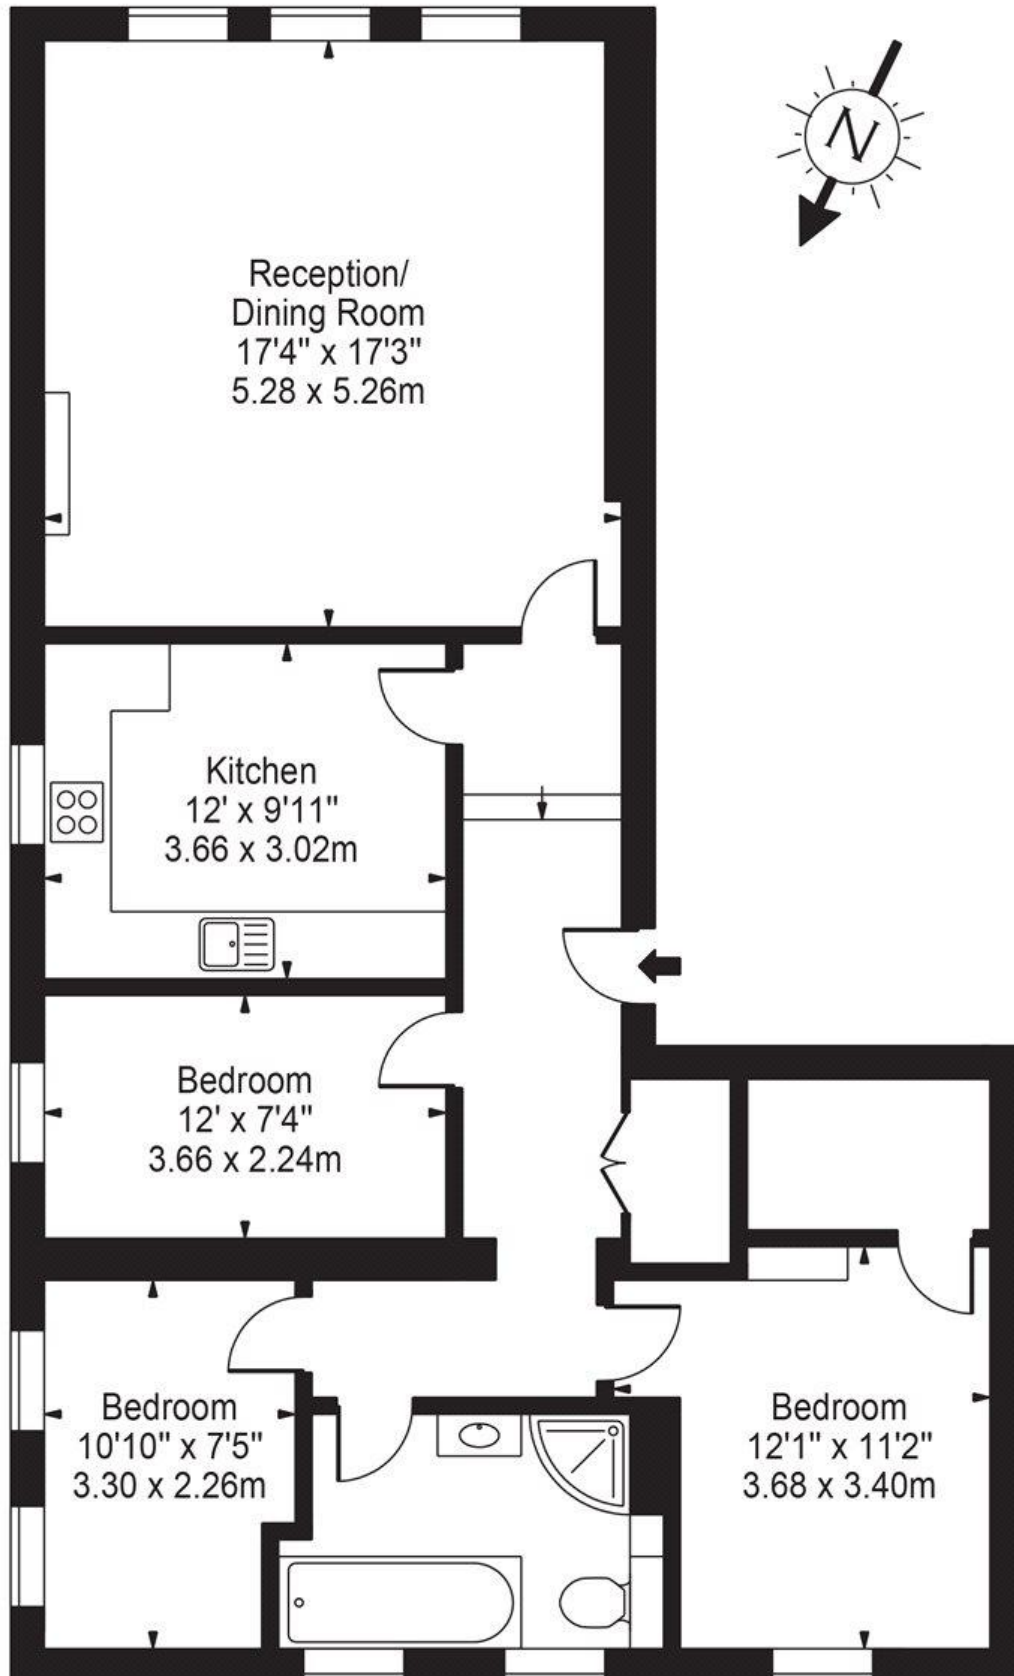

First Floor

For Illustration Purposes Only - Not To Scale Floor Plan by Mira Nikolova Photography

This floor plan should be used as a general outline for guidance only and does not constitute in whole or in part an offer or contract. Any intending purchaser or lessee should satisfy themselves by inspection, searches, enquiries and full survey as to the correctness of each statement.